


SPOJ VOLTEX-AKWALASTIK IIII PLASTIVO A.B. PLOČA - A.B. ZID



SPOJ VOLTEX-AKWALASTIK IIII PLASTIVO A.B. PLOČA SA ISTAKOM - A.B. ZID

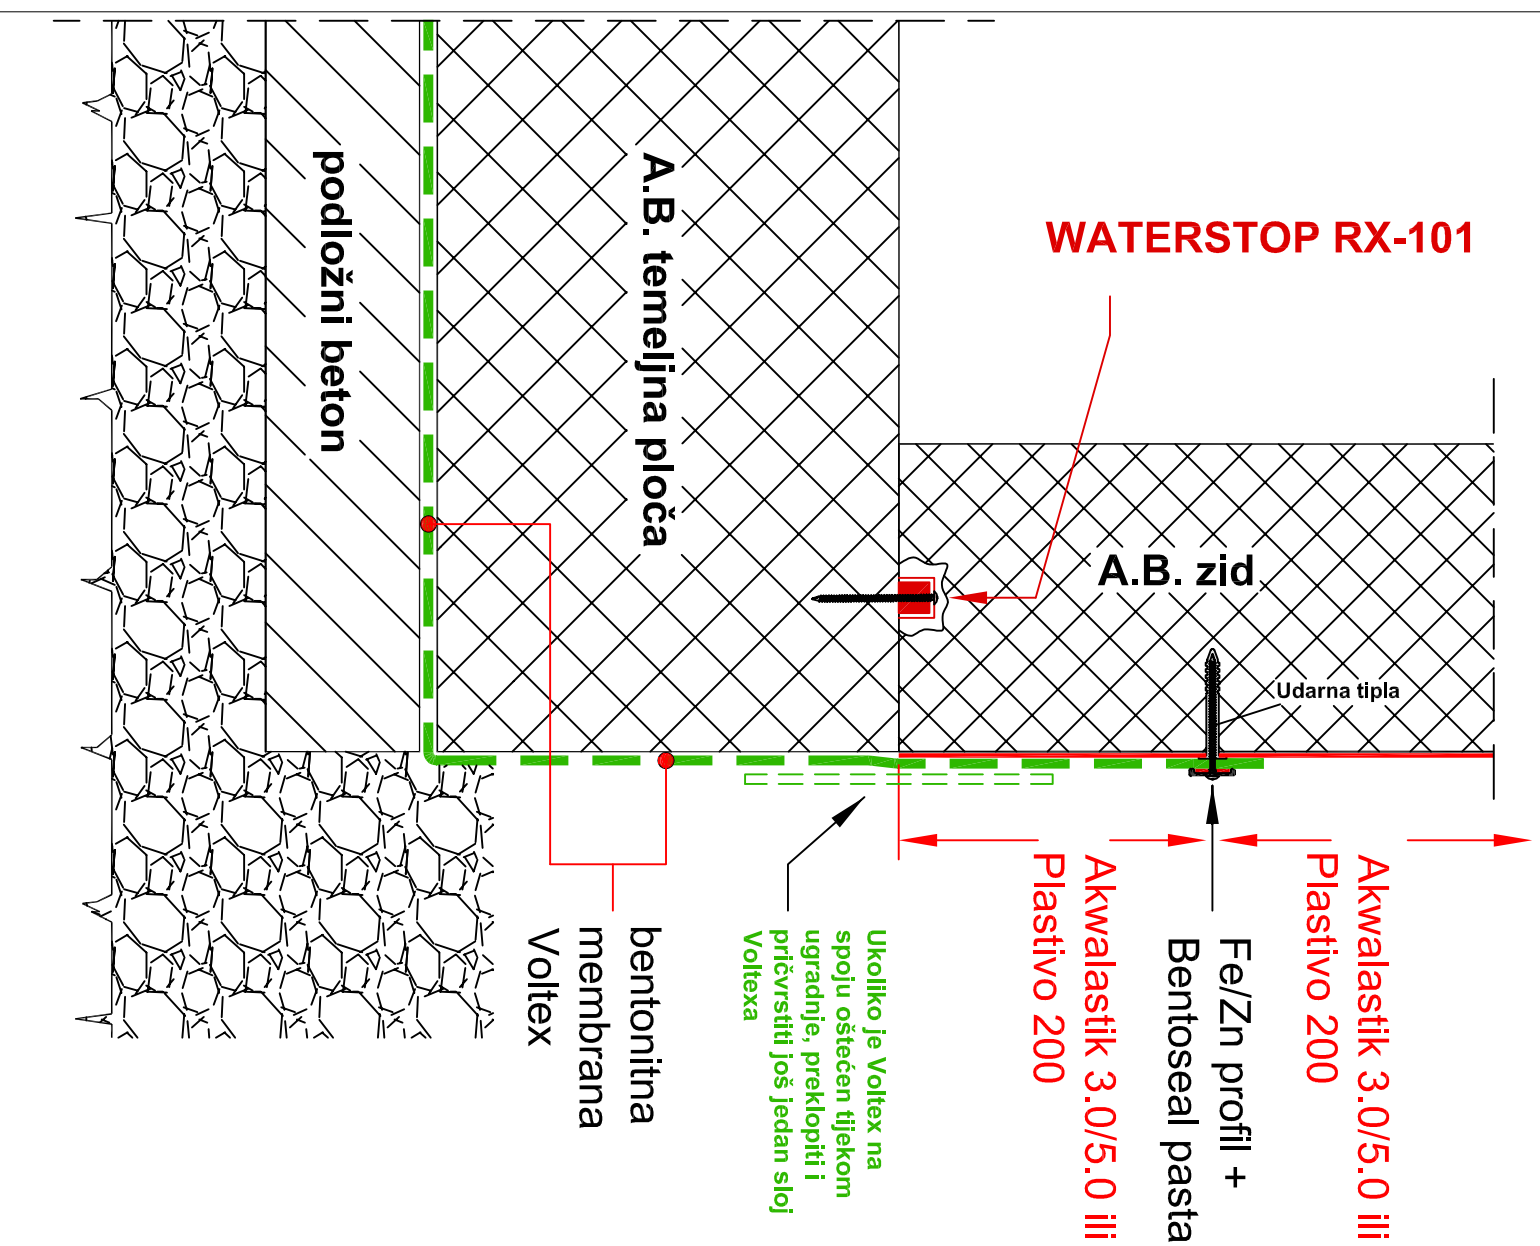