



A.B. PLOČA - A.B. ZID

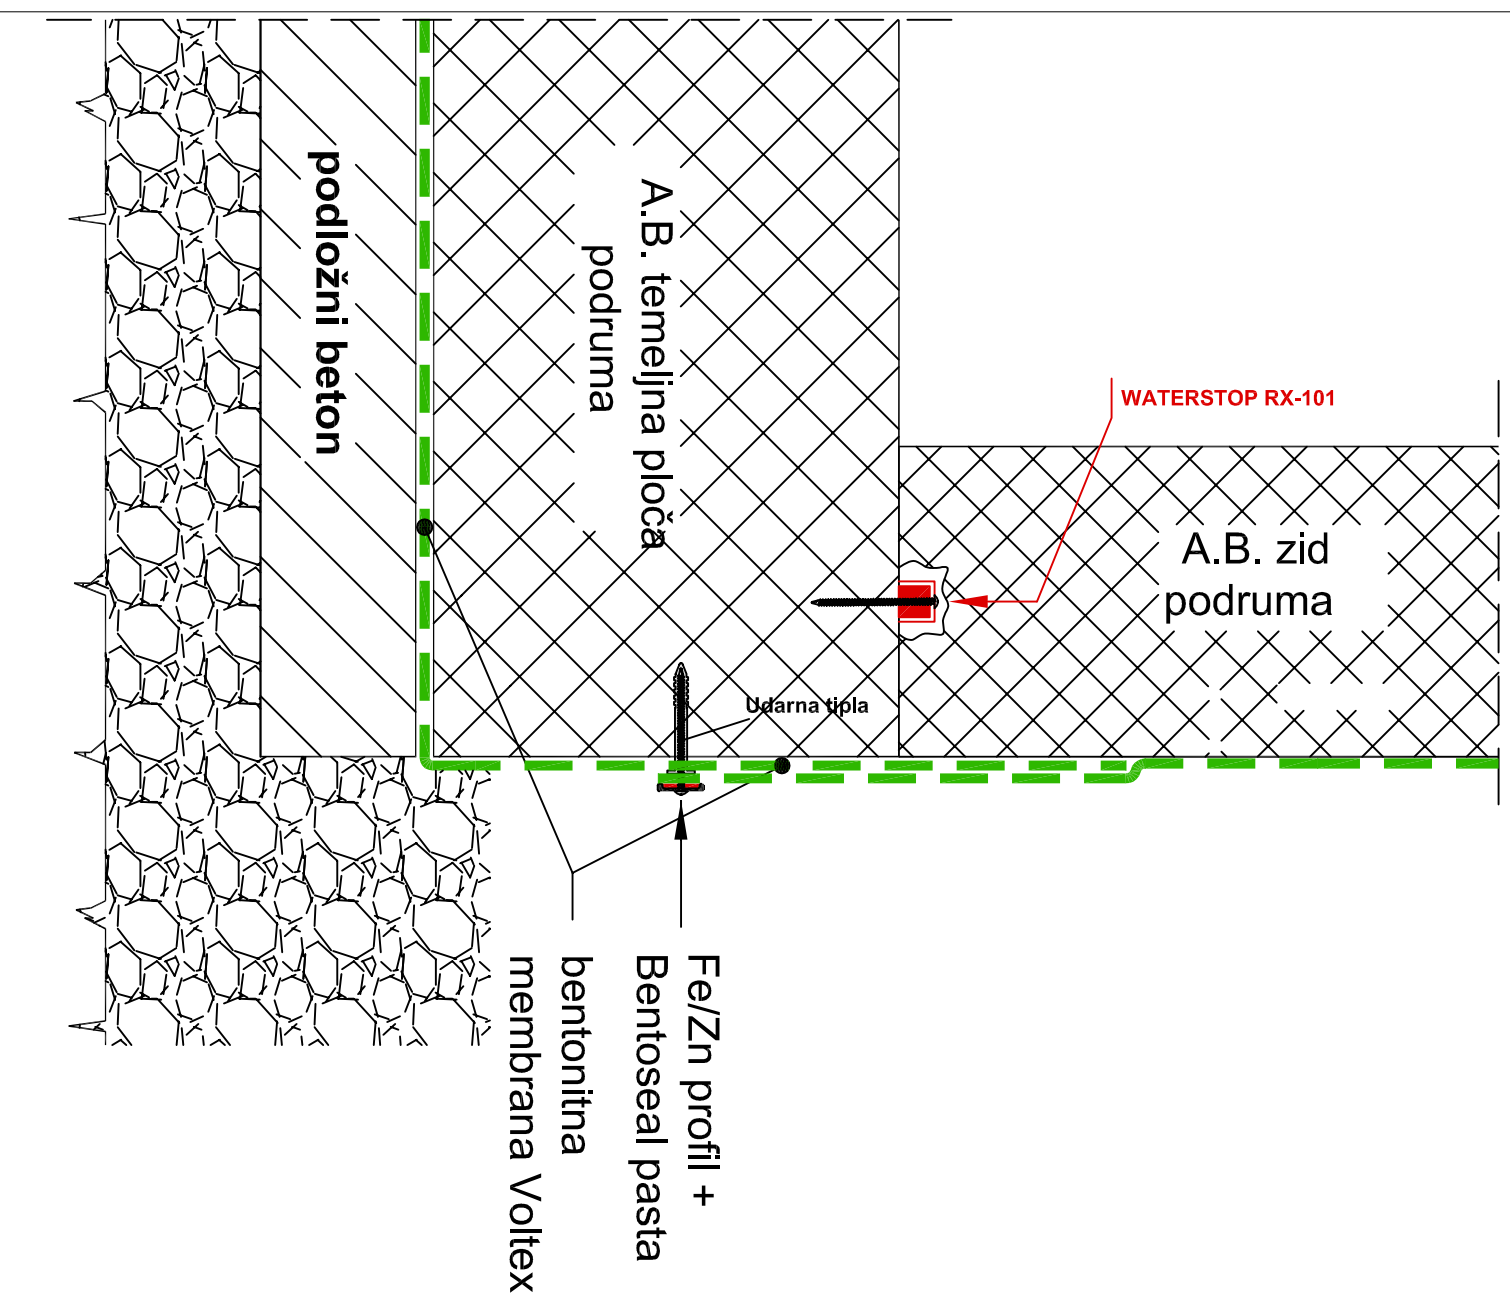

A.B. PLOČA sa istakom - A.B. ZID

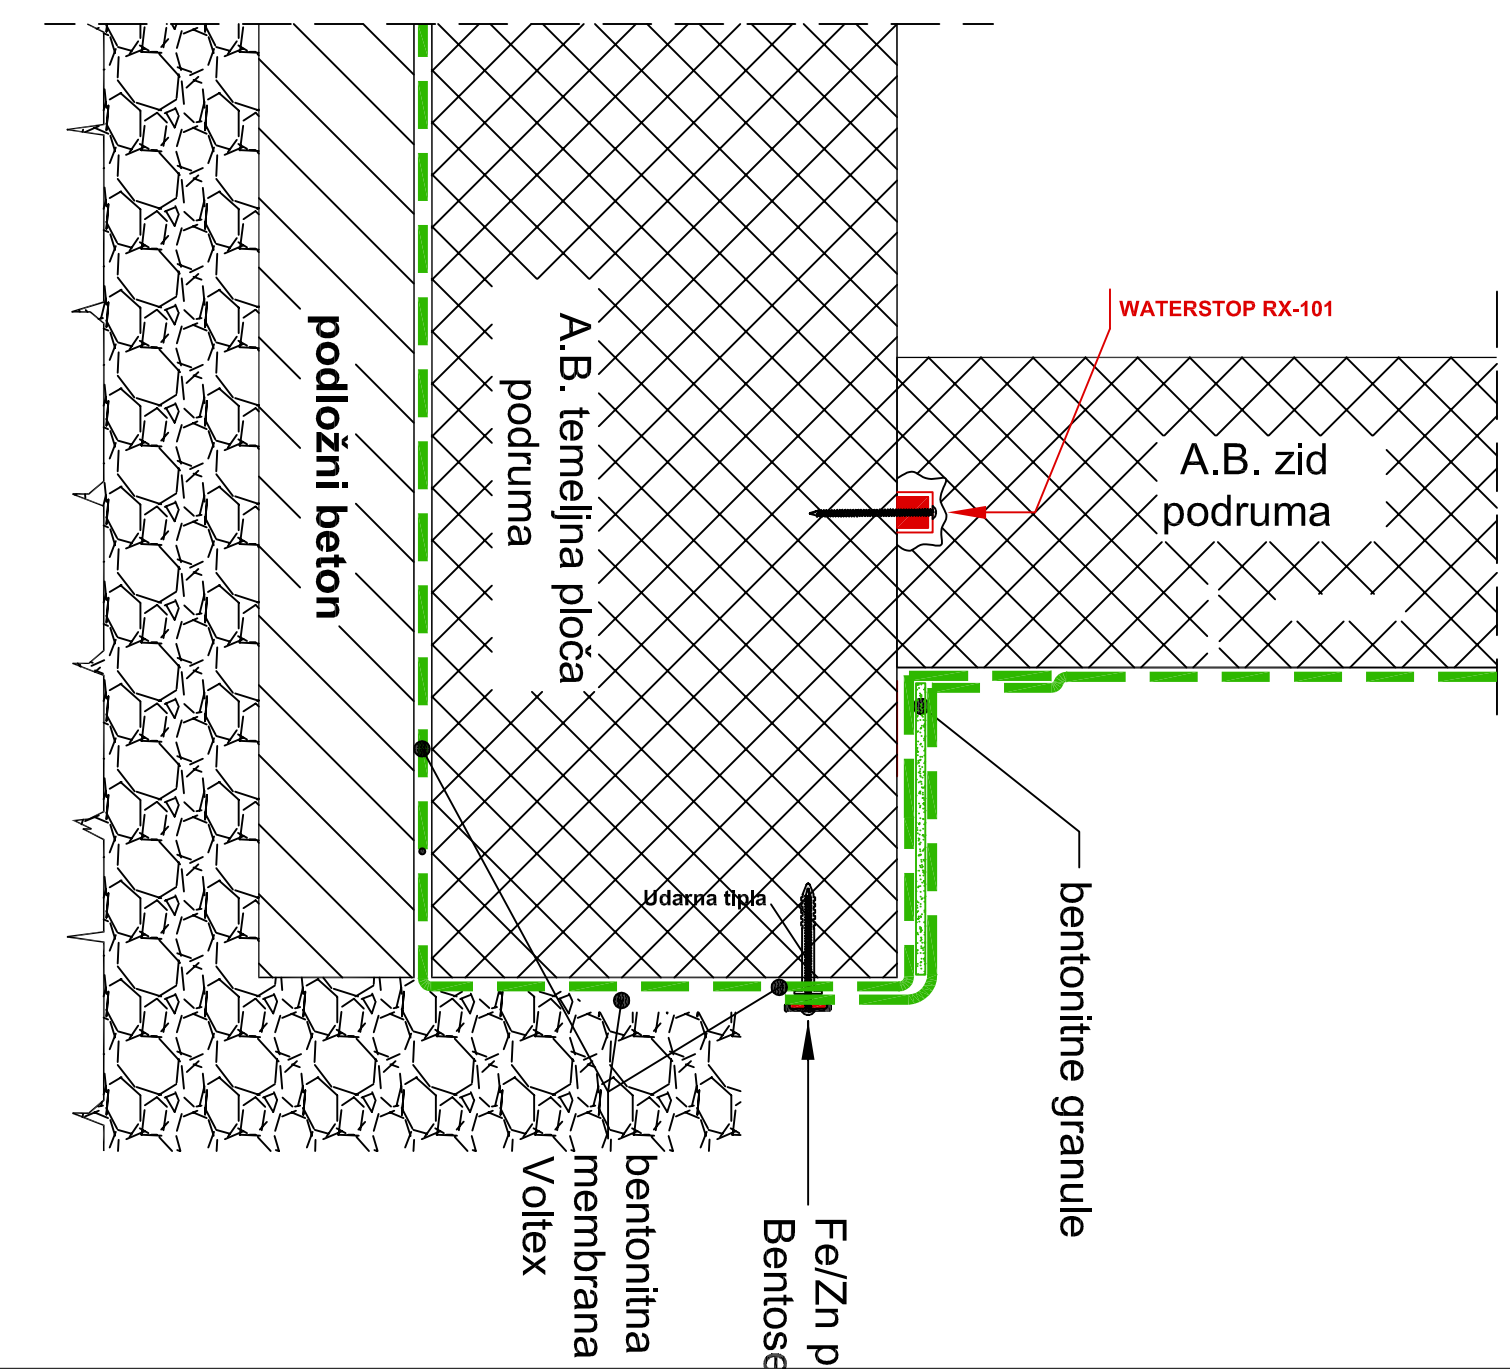

NASLOV: SPOJ AB TEMELJNA PLOČA - AB ZID/VOLTTEX

GRABEVINA: (upisati tekst)

DATUM: (upisati tekst)

NARUČITELJ: (upisati tekst)

IZRADIO: (upisati tekst)

**DRACOMERX**

Maklarska kuća Beograd 14, Ribnjakovo špilje
tel: +385 (0)1 390 822, fax: +385 (0)1 322 729
www.dracomerx.hr